


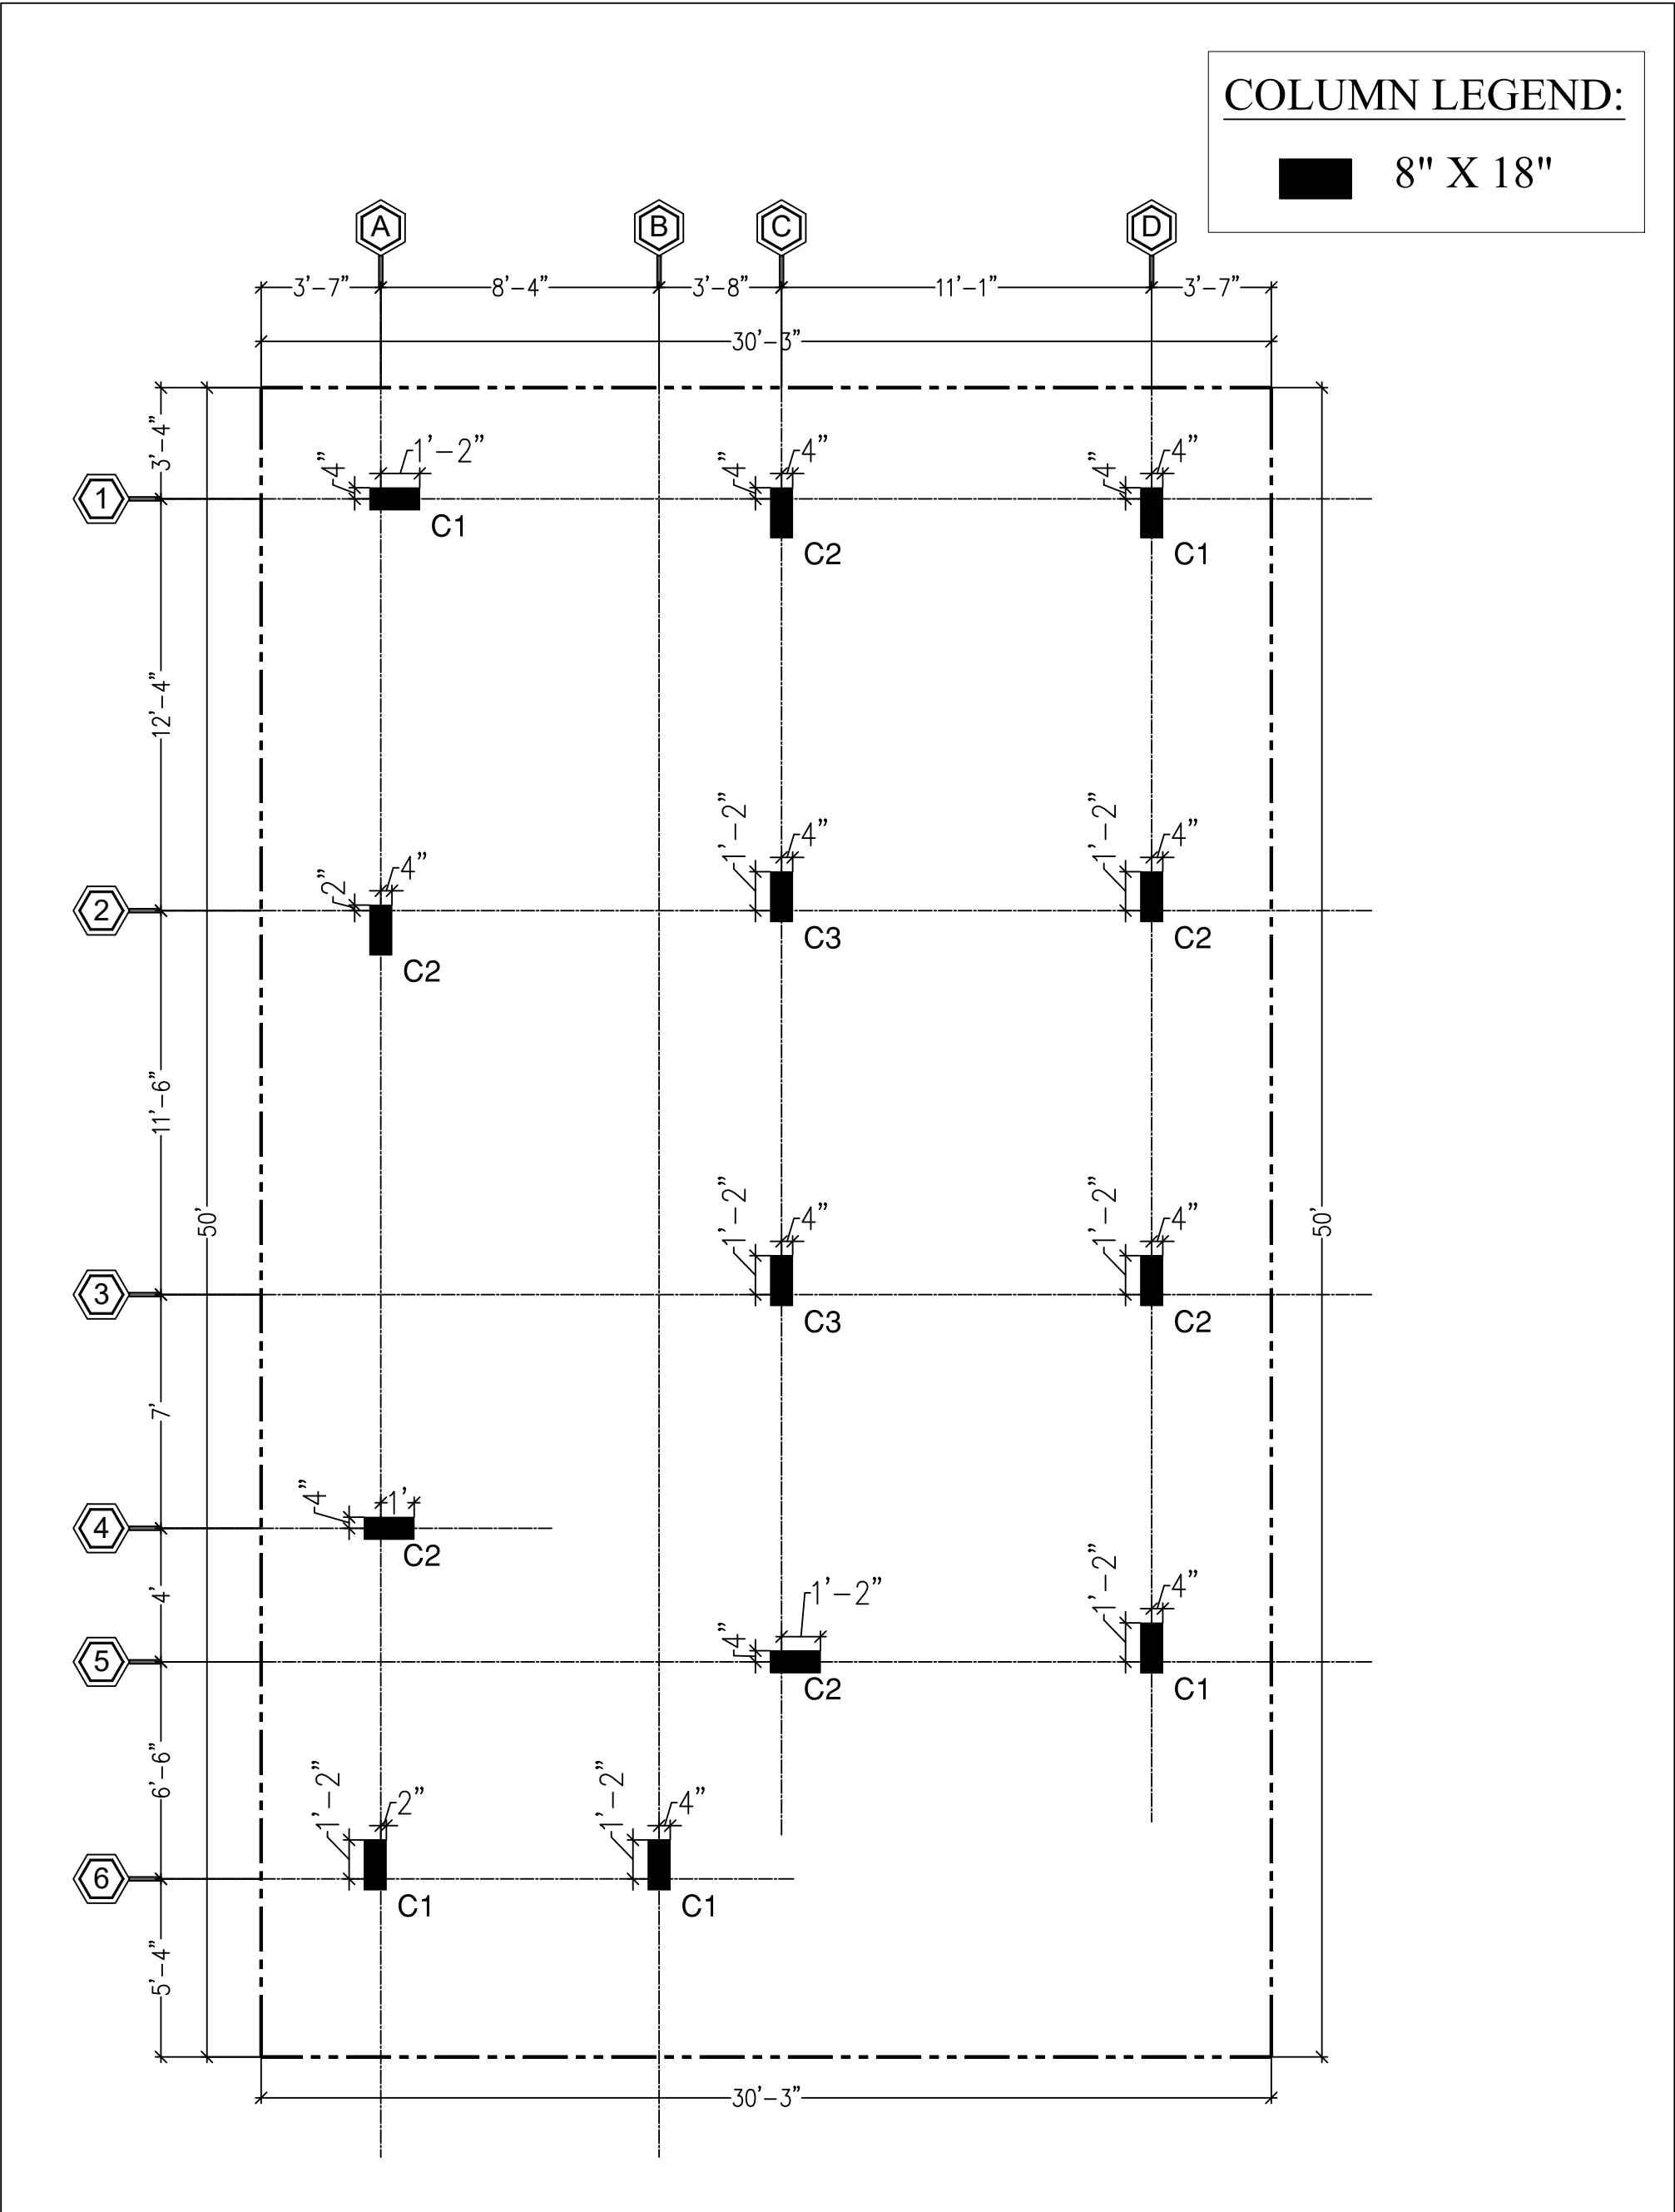

PROJECT : PROPOSED RESIDENCE FOR Mr.AMITH SAHAY	DRAWING NAME : COLUMN LAYOUT	REVISION : R0	CONSULTANTS : Plan A Home "Your Dreams our designs" No. 01, KAMMANAHALLI, HOBLI, Begur, Bangalore South, Bangalore, Karnataka- 560068, Contact : +91-9108105106
		SCALE : N.T.S.	
		DATE : 12-09-2024	
		DRAWN BY : RJ	
		CHECKED BY : RK.	

TERRACE	M25 : Fe500 , COVER = 40MM 	M25 : Fe500 , COVER = 40MM 	M25 : Fe500 , COVER = 40MM
TO FIRST FLOOR ROOF	LINKS	LINKS	LINKS
	#8 @ 8"c/c	#8 @ 8"c/c	#8 @ 8"c/c
	♂ T16	♂ T16 ○ T12	♂ T16 ○ T12
	8-T16	4-T16 + 4-T12	4-T16 + 4-T12
FIRST FLOOR ROOF	M25 : Fe500 , COVER = 40MM 	M25 : Fe500 , COVER = 40MM 	M25 : Fe500 , COVER = 40MM
TO FOUNDATION	LINKS	LINKS	LINKS
	#8 @ 8"c/c	#8 @ 8"c/c	#8 @ 8"c/c
	♂ T20 ♂ T16	♂ T16	♂ T16 ○ T12
	4-T20+4-T16	8-T16	4-T16 + 4-T12
COLUMN MARKED	C3	C2	C1

CONSULTANTS :




"Your Dreams our designs"

No. 01, KAMMANAHALLI, HOBLI, Begur, Bangalore South,
Bangalore, Karnataka- 560068, Contact : +91-9108105106

BEAM LEGEND:

SLAB LEGEND:

8" X 18" 6" THICK

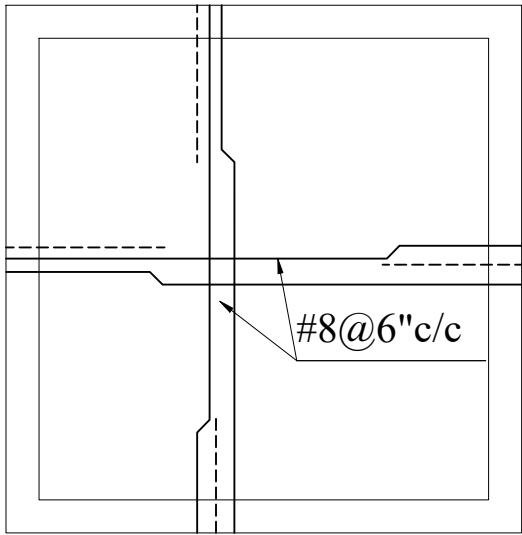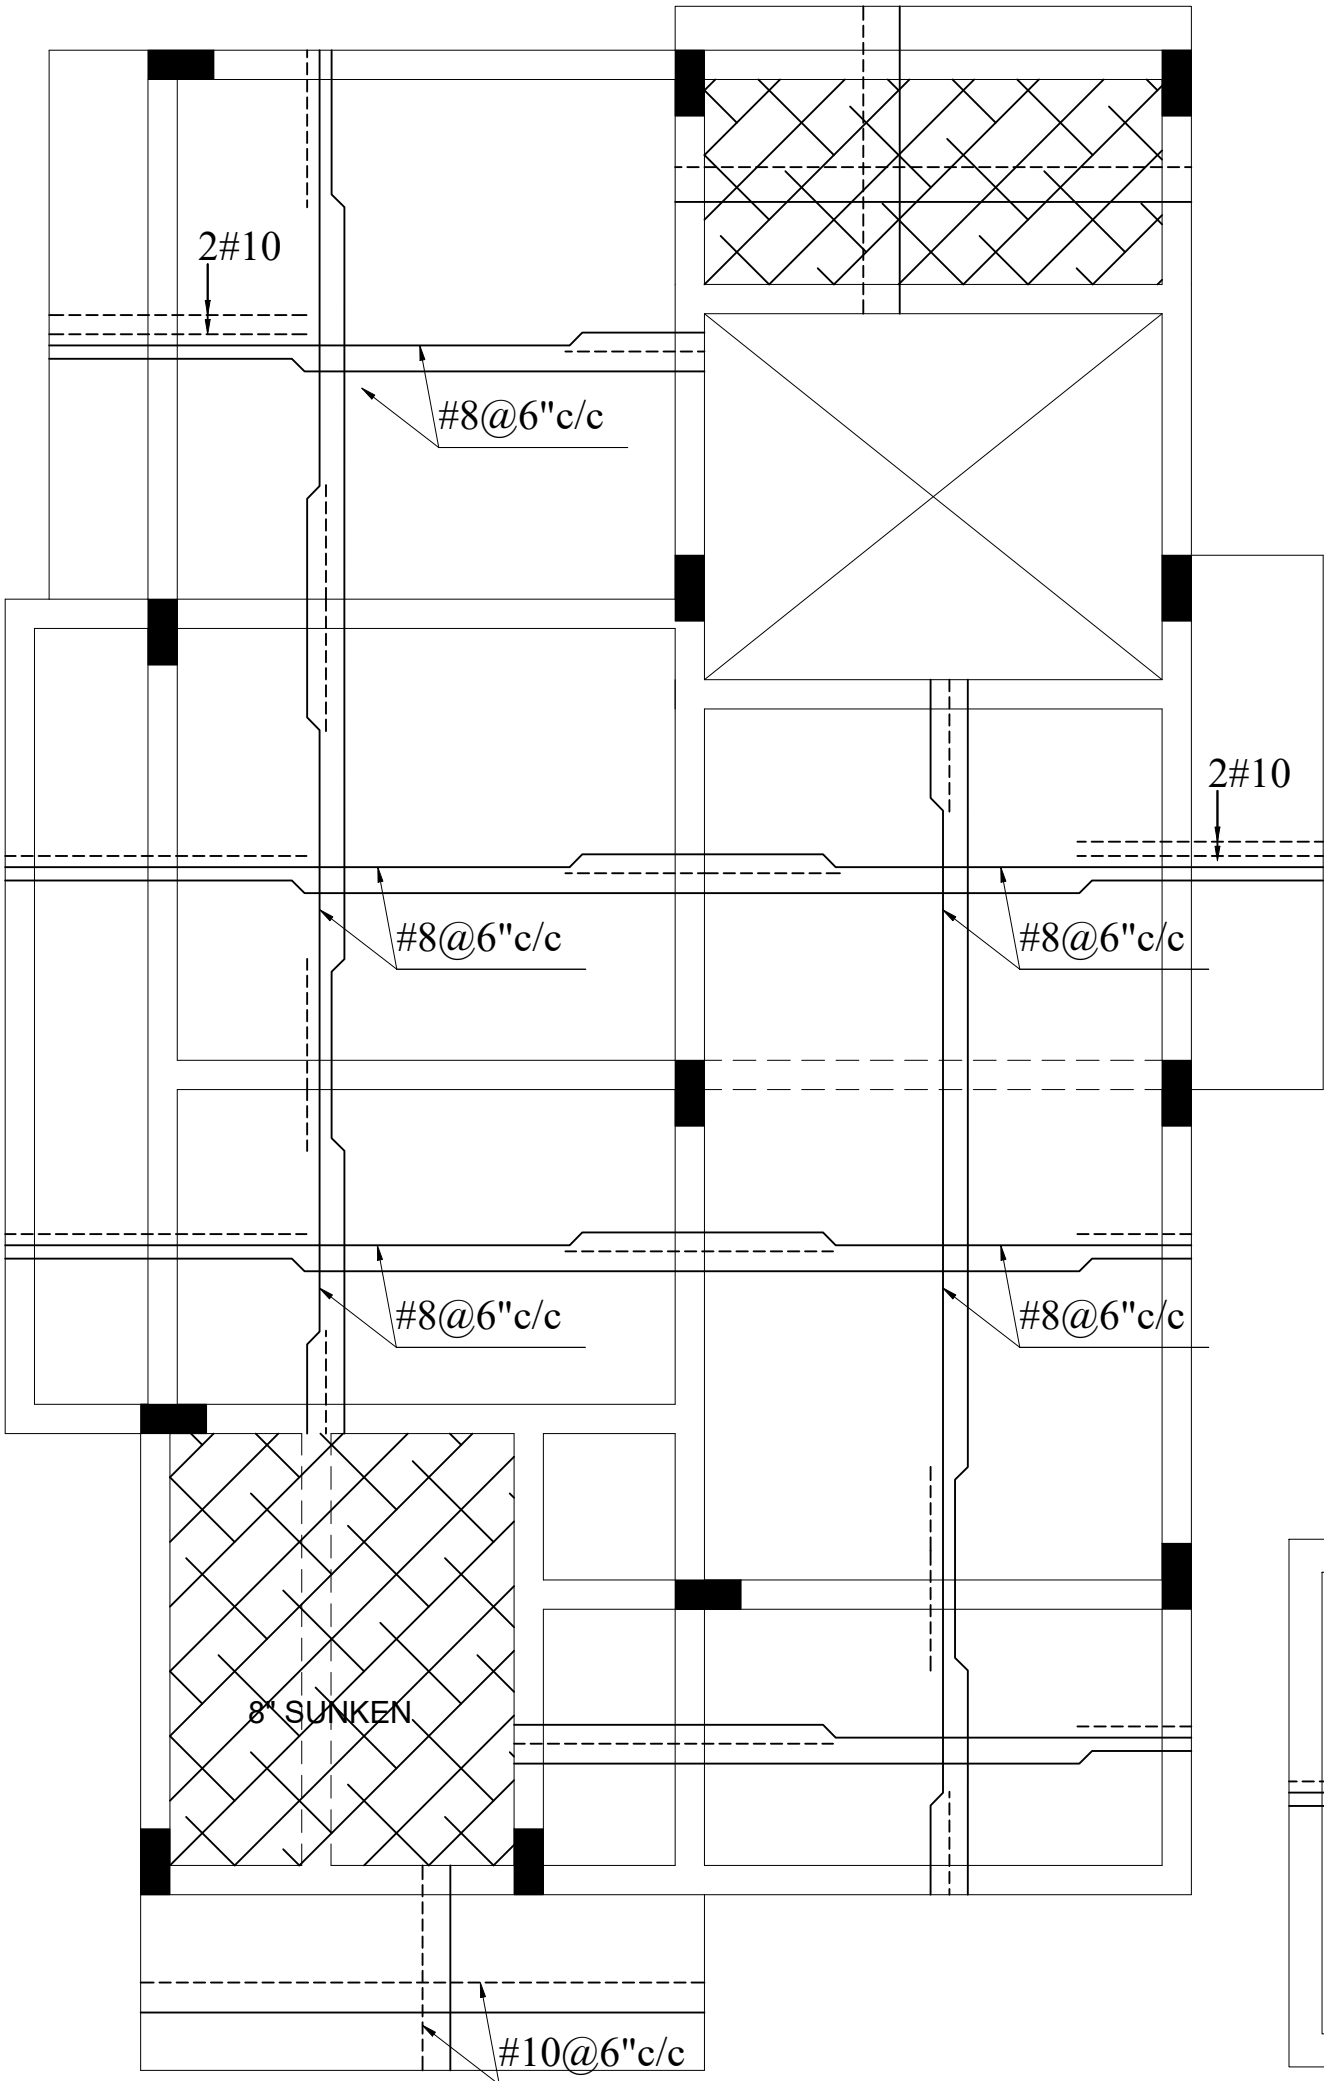

TYPICAL SLAB DETAILS

PROJECT :

PROPOSED RESIDENCE FOR
Mr.AMITH SAHAY

DRAWING NAME :

GROUND FLOOR ROOF SLAB
DETAILS

REVISION : R0

SCALE : N.T.S.

DATE : 12-09-2024

DRAWN BY : RJ

CHECKED BY : RK.

CONSULTANTS :


Plan A Home
"Your Dreams our designs"

No. 01, KAMMANAHALLI, HOBLI, Begur, Bangalore South,
Bangalore, Karnataka- 560068, Contact : +91-9108105106

BEAM LEGEND:

SLAB LEGEND:

8" X 18" 6" THICK

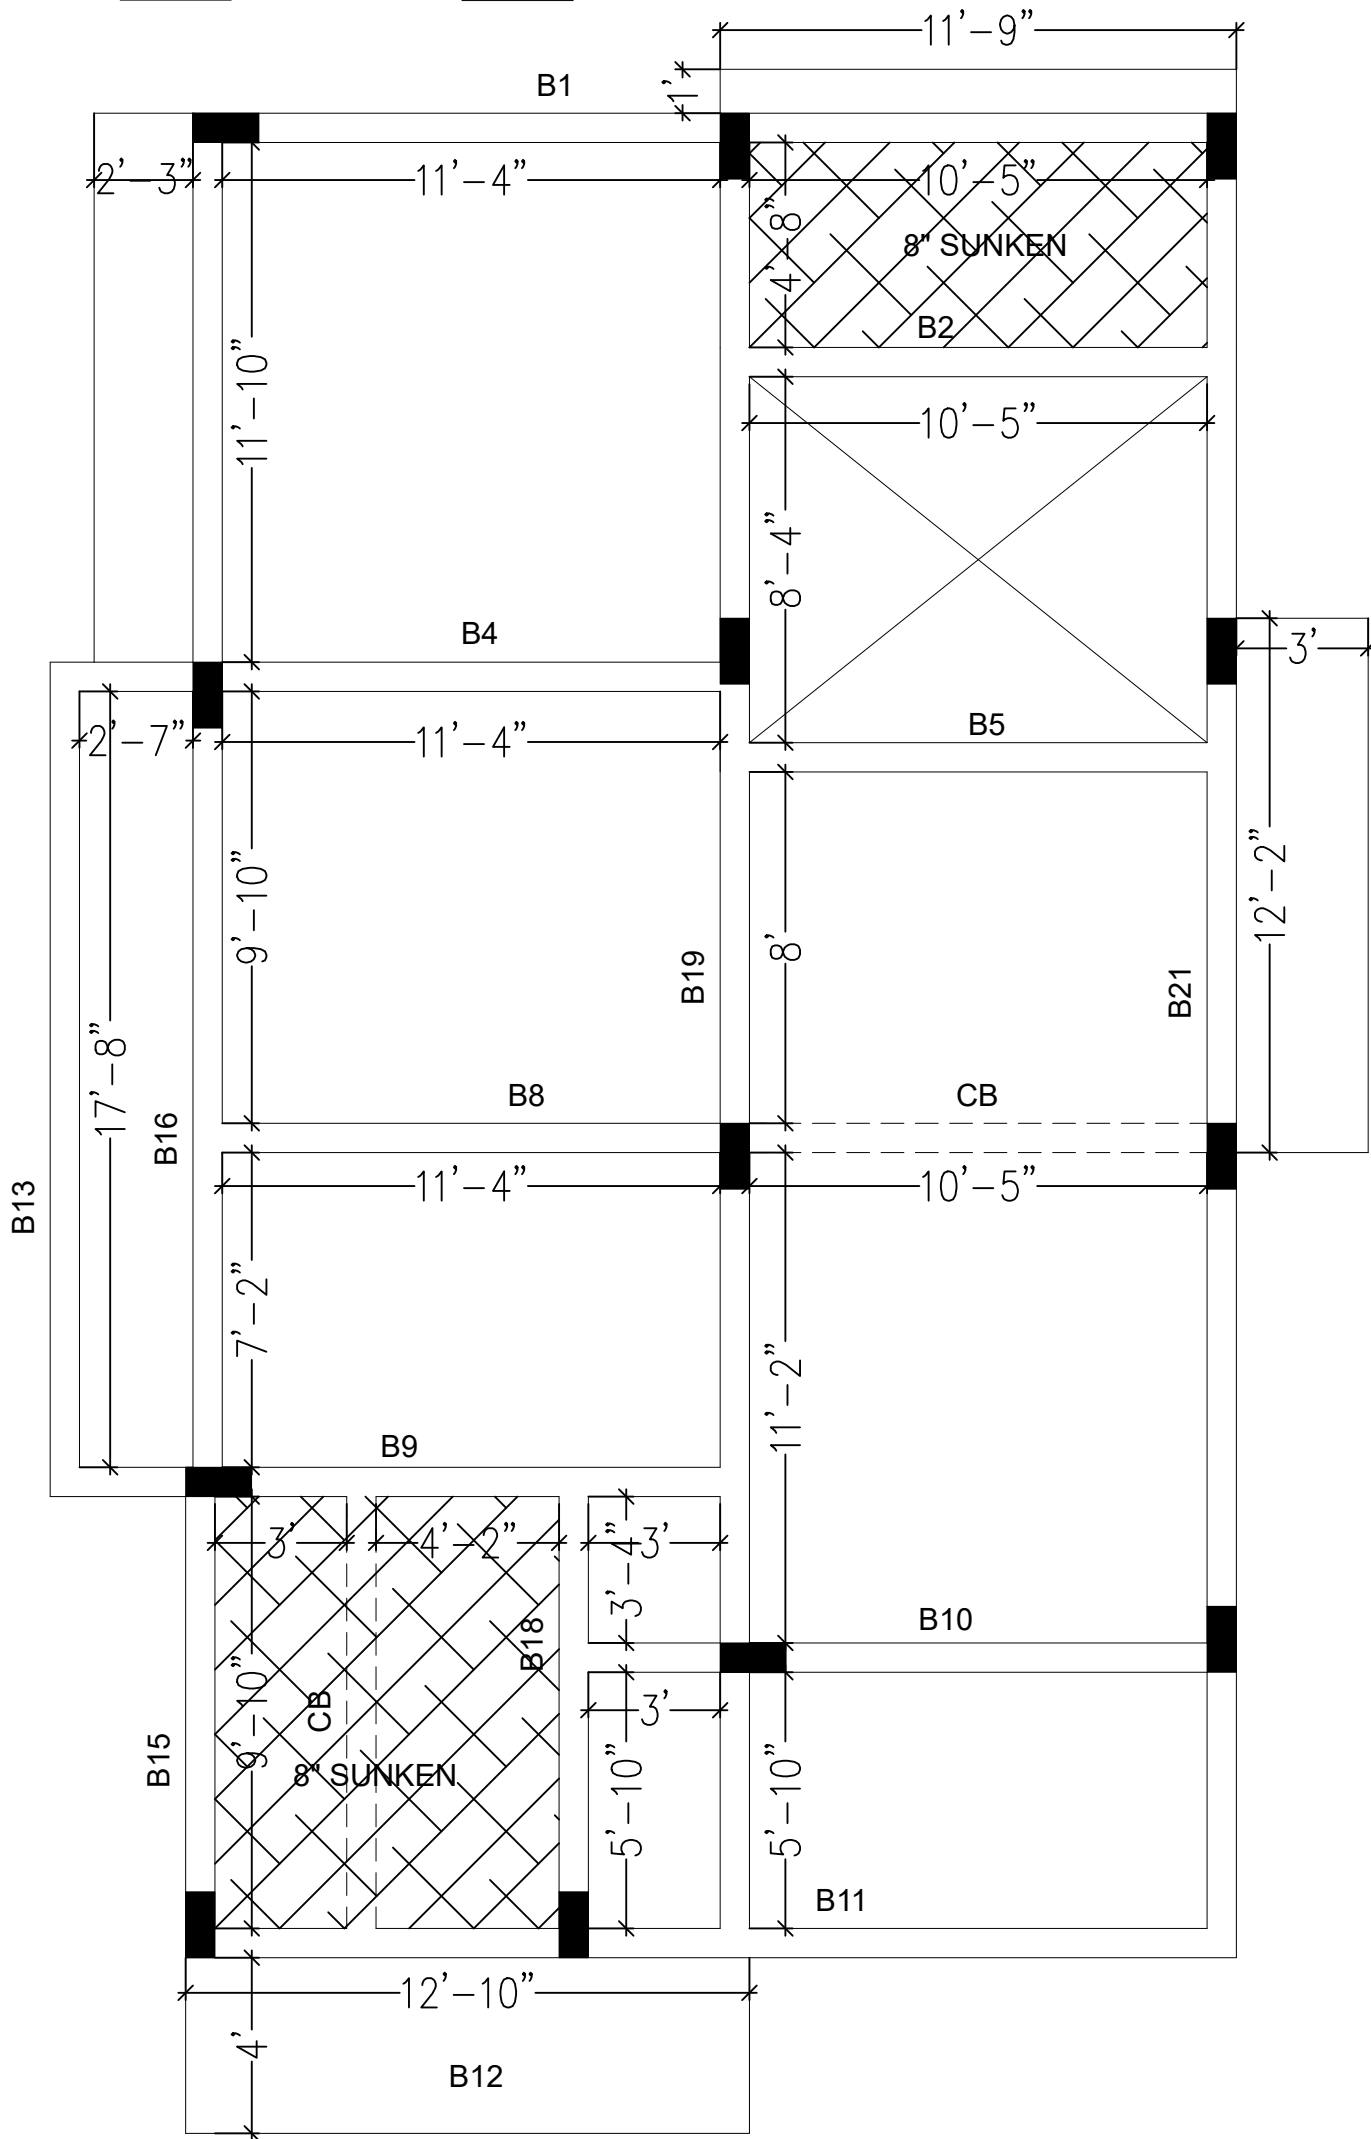

PROJECT :

PROPOSED RESIDENCE FOR
Mr.AMITH SAHAY

DRAWING NAME :

GROUND FLOOR ROOF
FRAMING

REVISION : R0

SCALE : N.T.S.

DATE : 12-09-2024


DRAWN BY : RJ

CHECKED BY : RK.

CONSULTANTS :



No. 01, KAMMANAHALLI, HOBLI, Begur, Bangalore South,
Bangalore, Karnataka- 560068, Contact : +91-9108105106

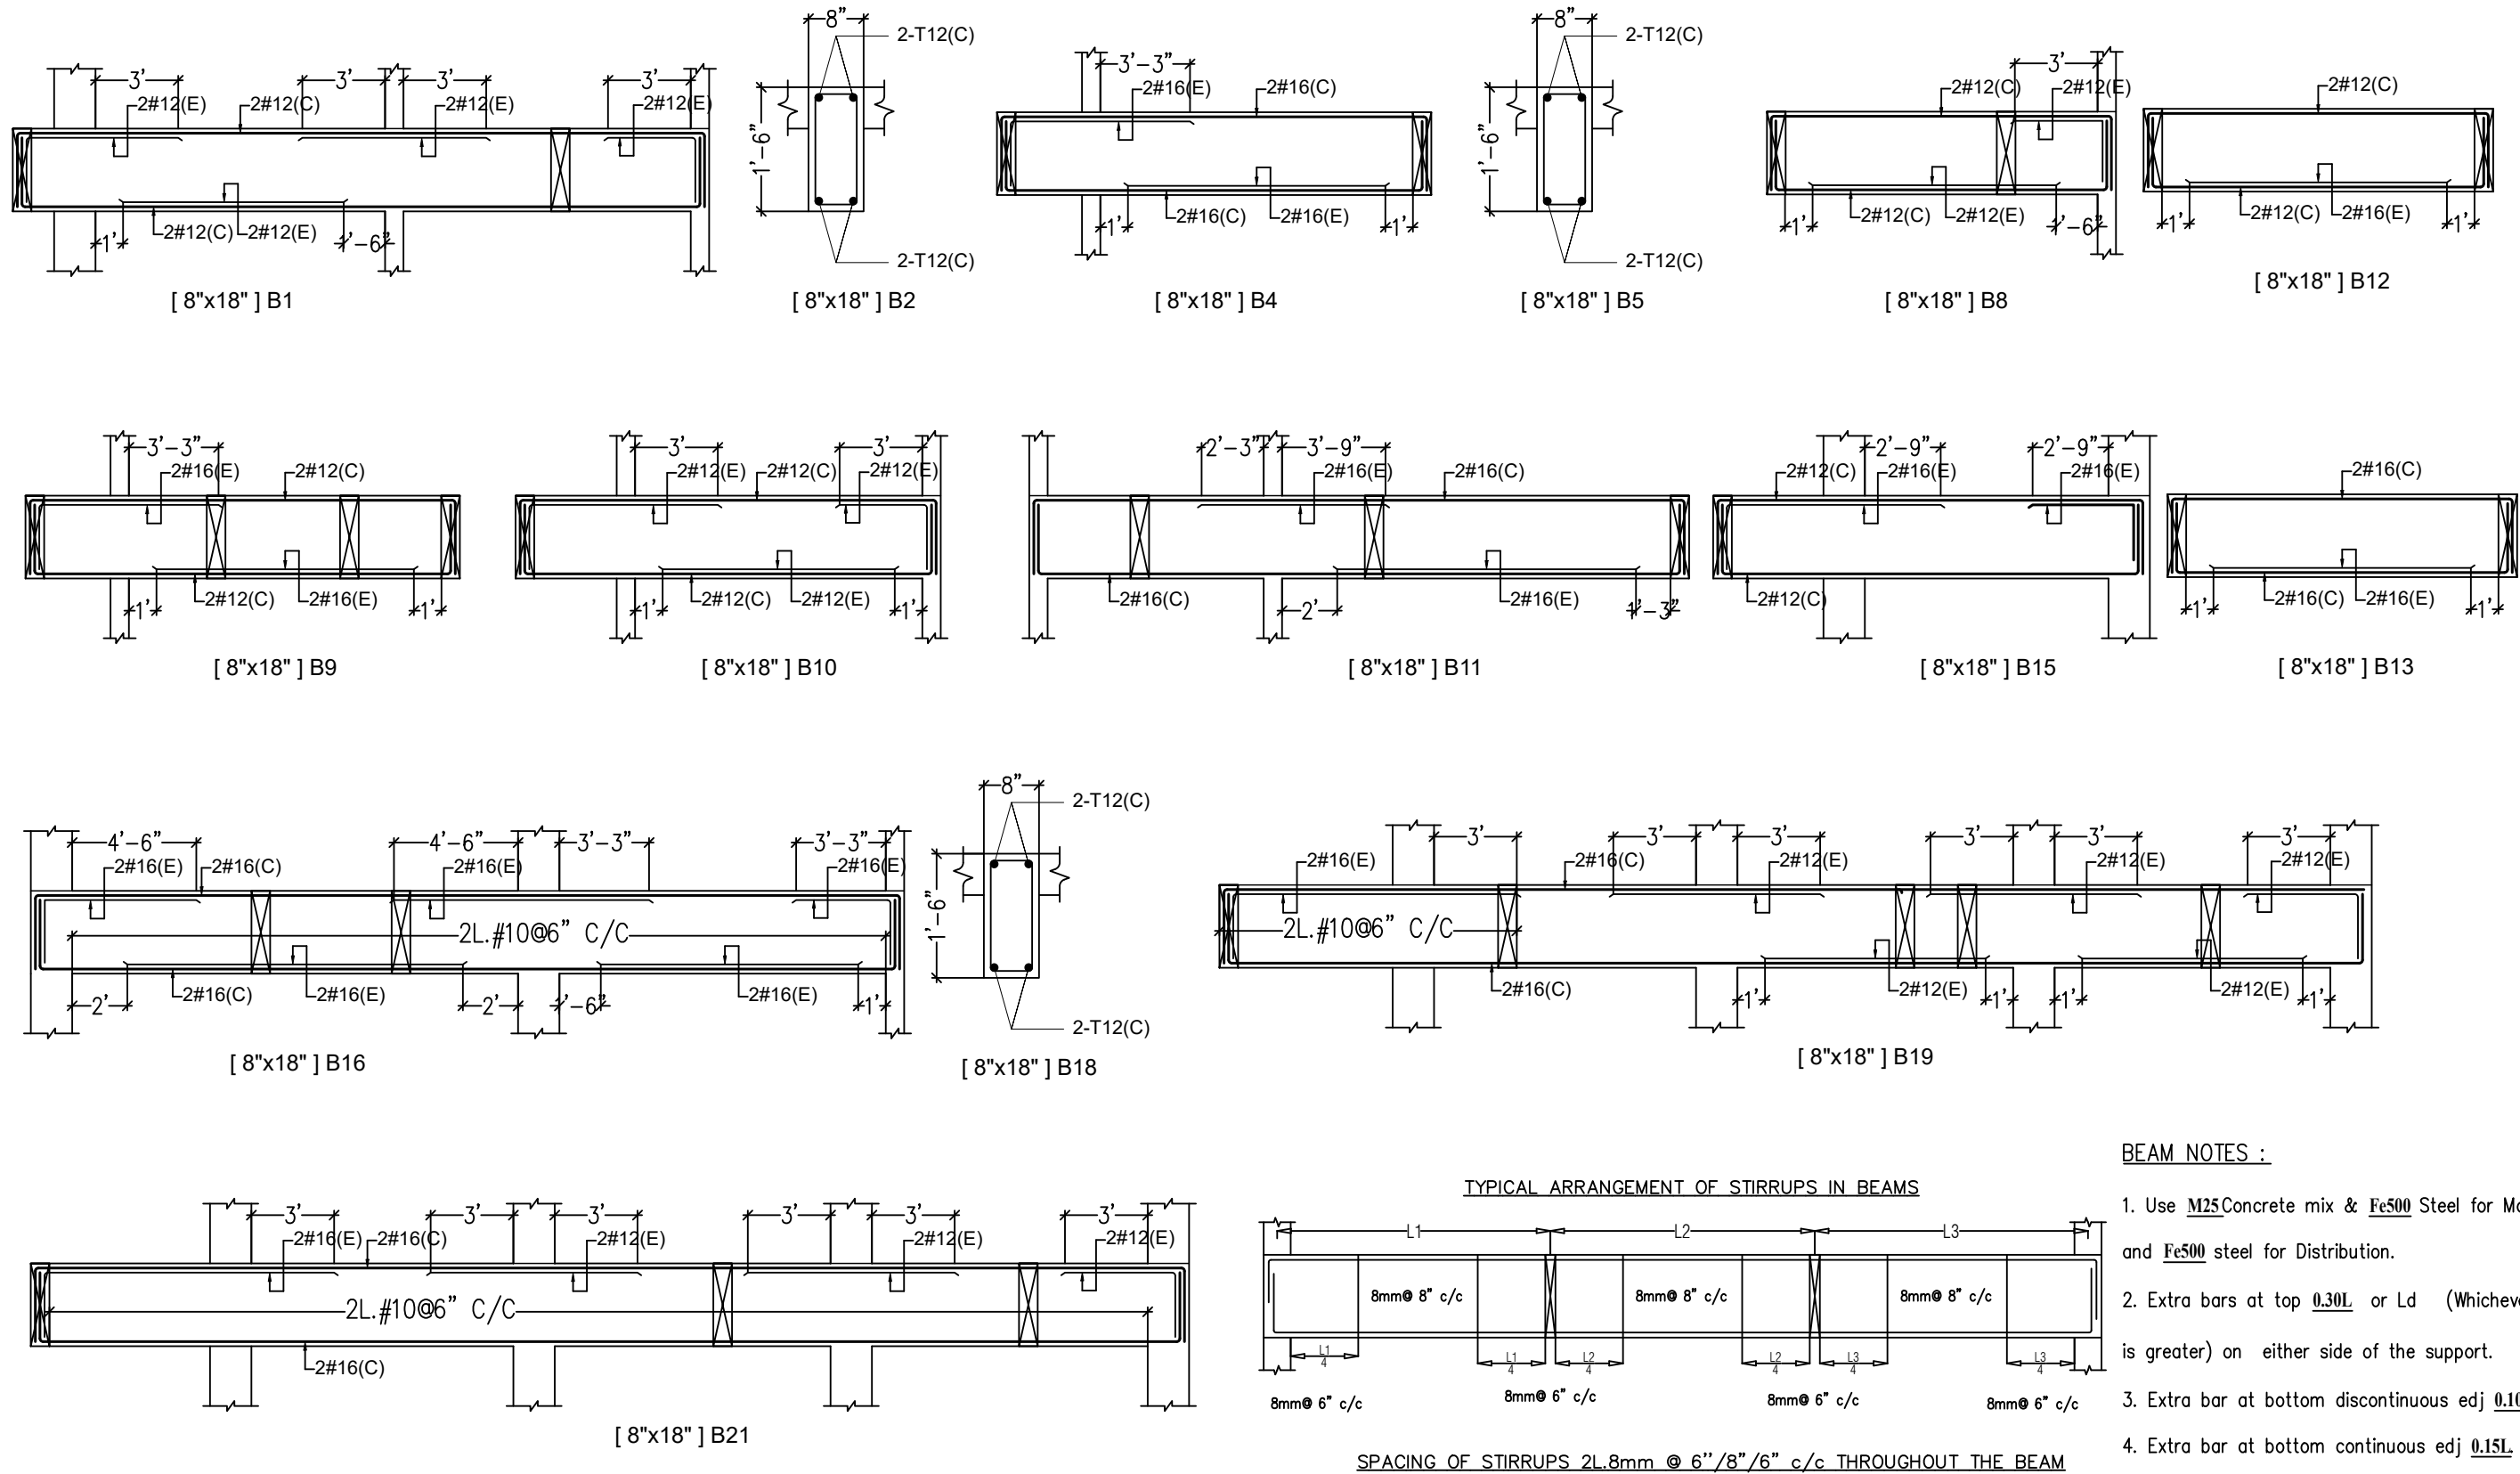

PROJECT:
PROPOSED RESIDENCE FOR Mr.ANAND



DRAWING NAME :
GROUND FLOOR ROOF BEAM
REINFORCEMENT DETAILS

SHEET : 1 OF 1
SCALE : N.T.S.
DATE : 10-09-2023
DRAWN BY : RJ
CHECKED BY : RK.


CONSULTANTS :
Plan A Home
"Your Dreams our designs"
No. 01, KAMMANAHALLI, HOBLI, Begur, Bangalore South,
Bangalore, Karnataka- 560068, Contact : +91-9108105106

8" X 18"

1. Use **M25** Concrete mix & **Fe500** Steel for Main and **Fe500** steel for Distribution.
2. Clear Cover to the Reinforcement is **25mm**.
3. Do not scale this drawing.follow written dimension only.
4. Refer archi. drawing for all levels,ducts & dimensions.

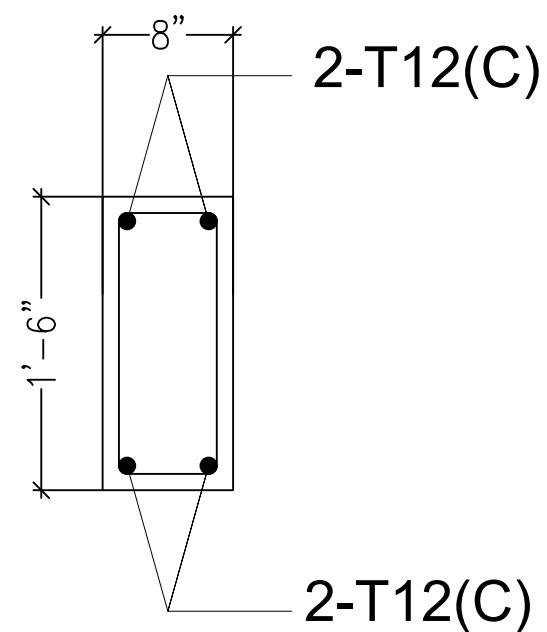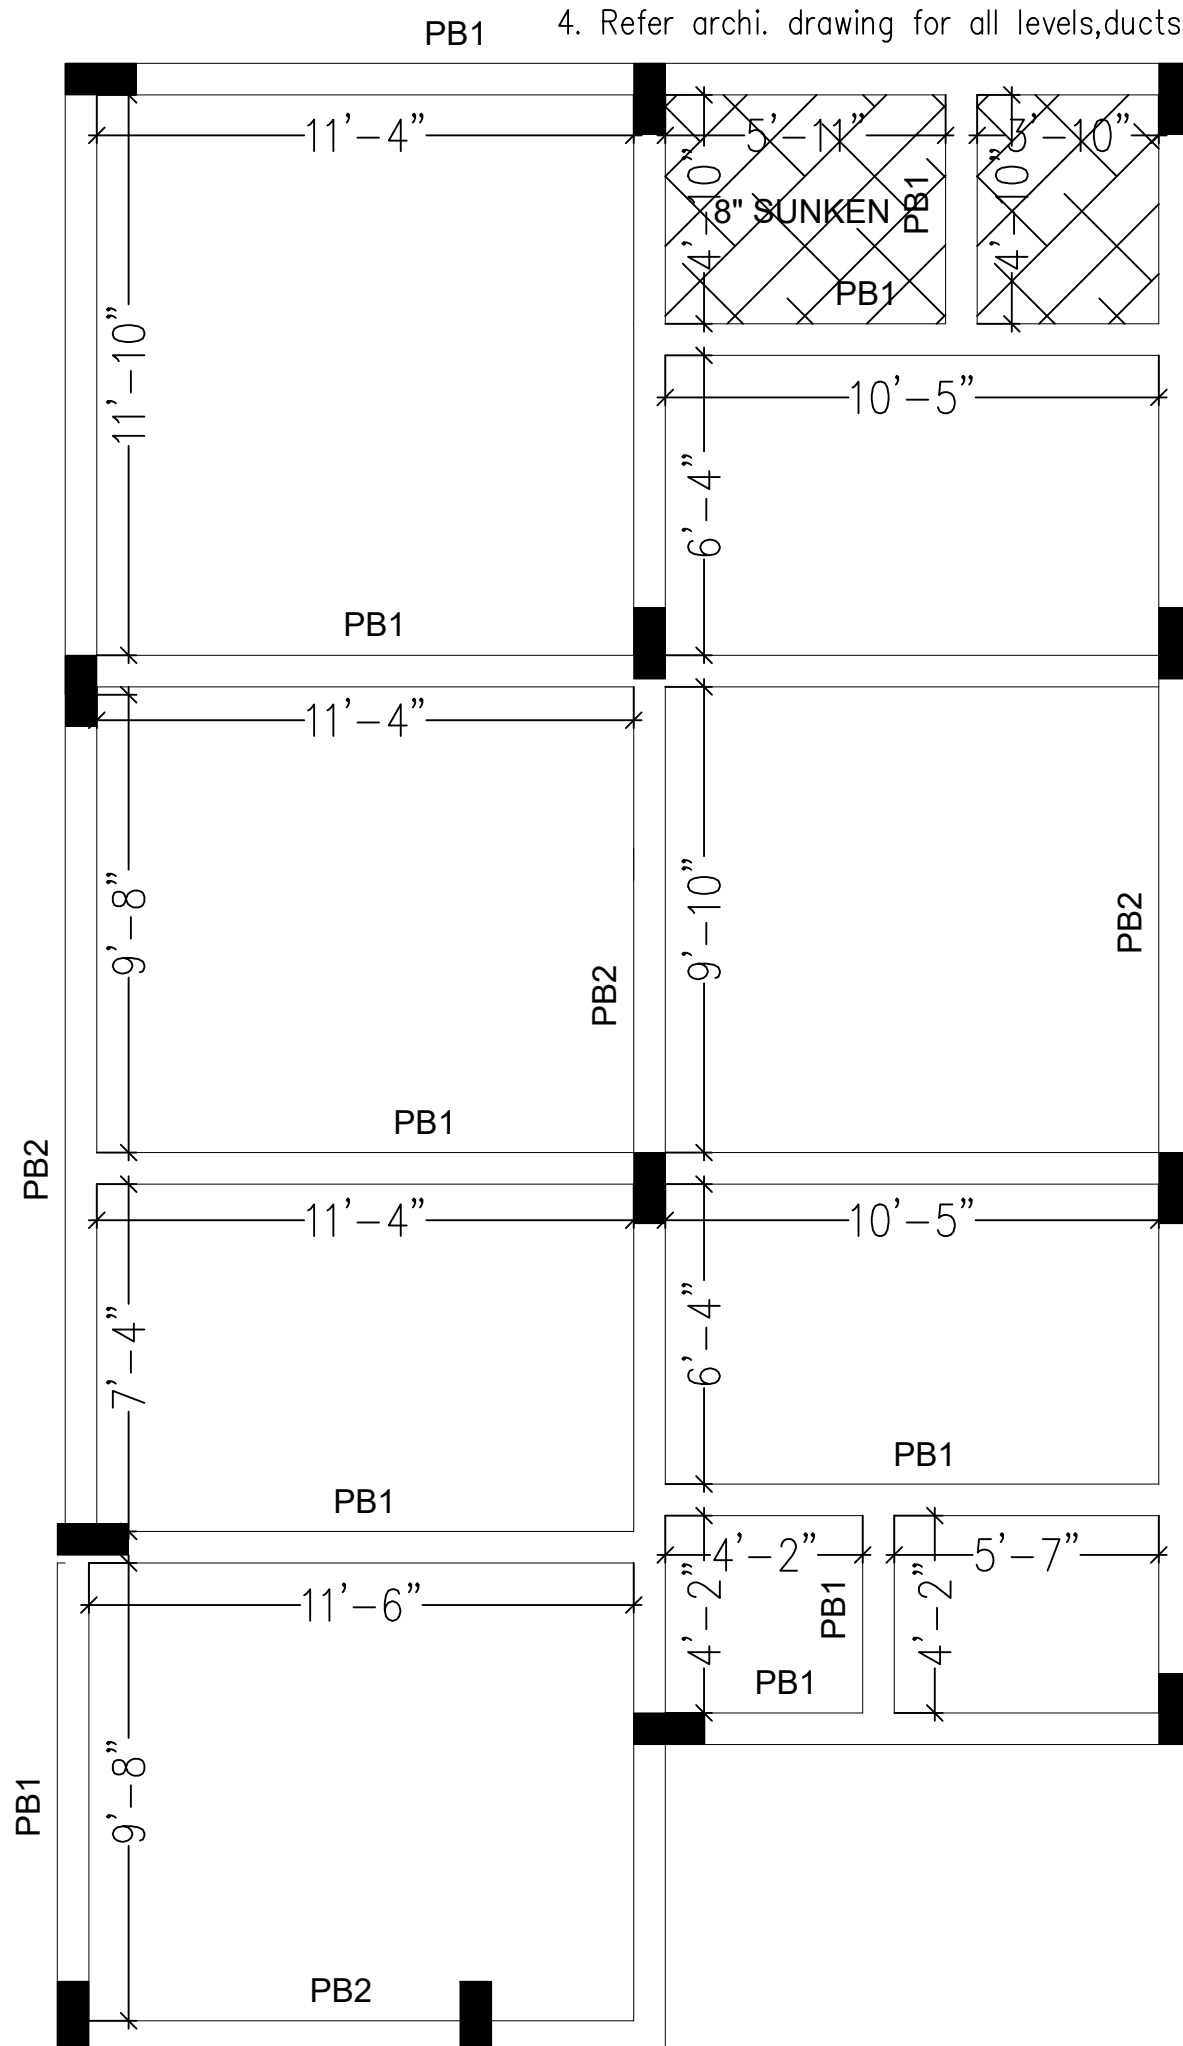

[8"x18"] PB1
2L.#8@6" C/C

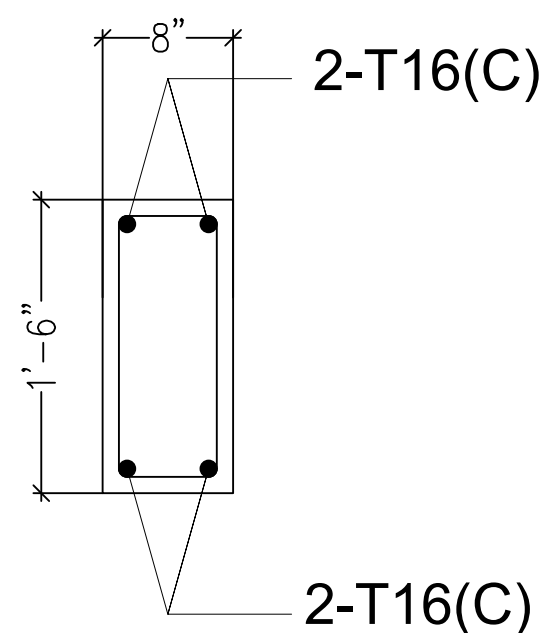

[8"x18"] PB2
2L.#8@6" C/C

PROPOSED RESIDENCE FOR
Mr.AMITH SAHAY



PLINTH BEAM DETAILS

REVISION	:	R0
SCALE	:	N.T.S.
DATE	:	12-09-2024
DRAWN BY	:	RJ
CHECKED BY	:	RK.

No. 01, KAMMANAHALLI, HOBLI, Begur, Bangalore South,
Bangalore, Karnataka- 560068. Contact : +91-9108105106


BEAM LEGEND:

SLAB LEGEND:

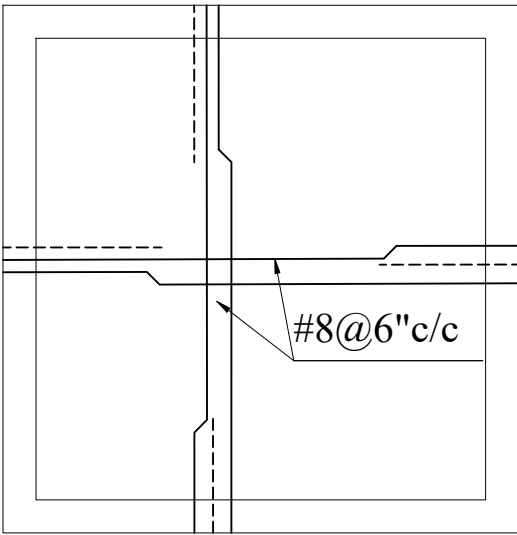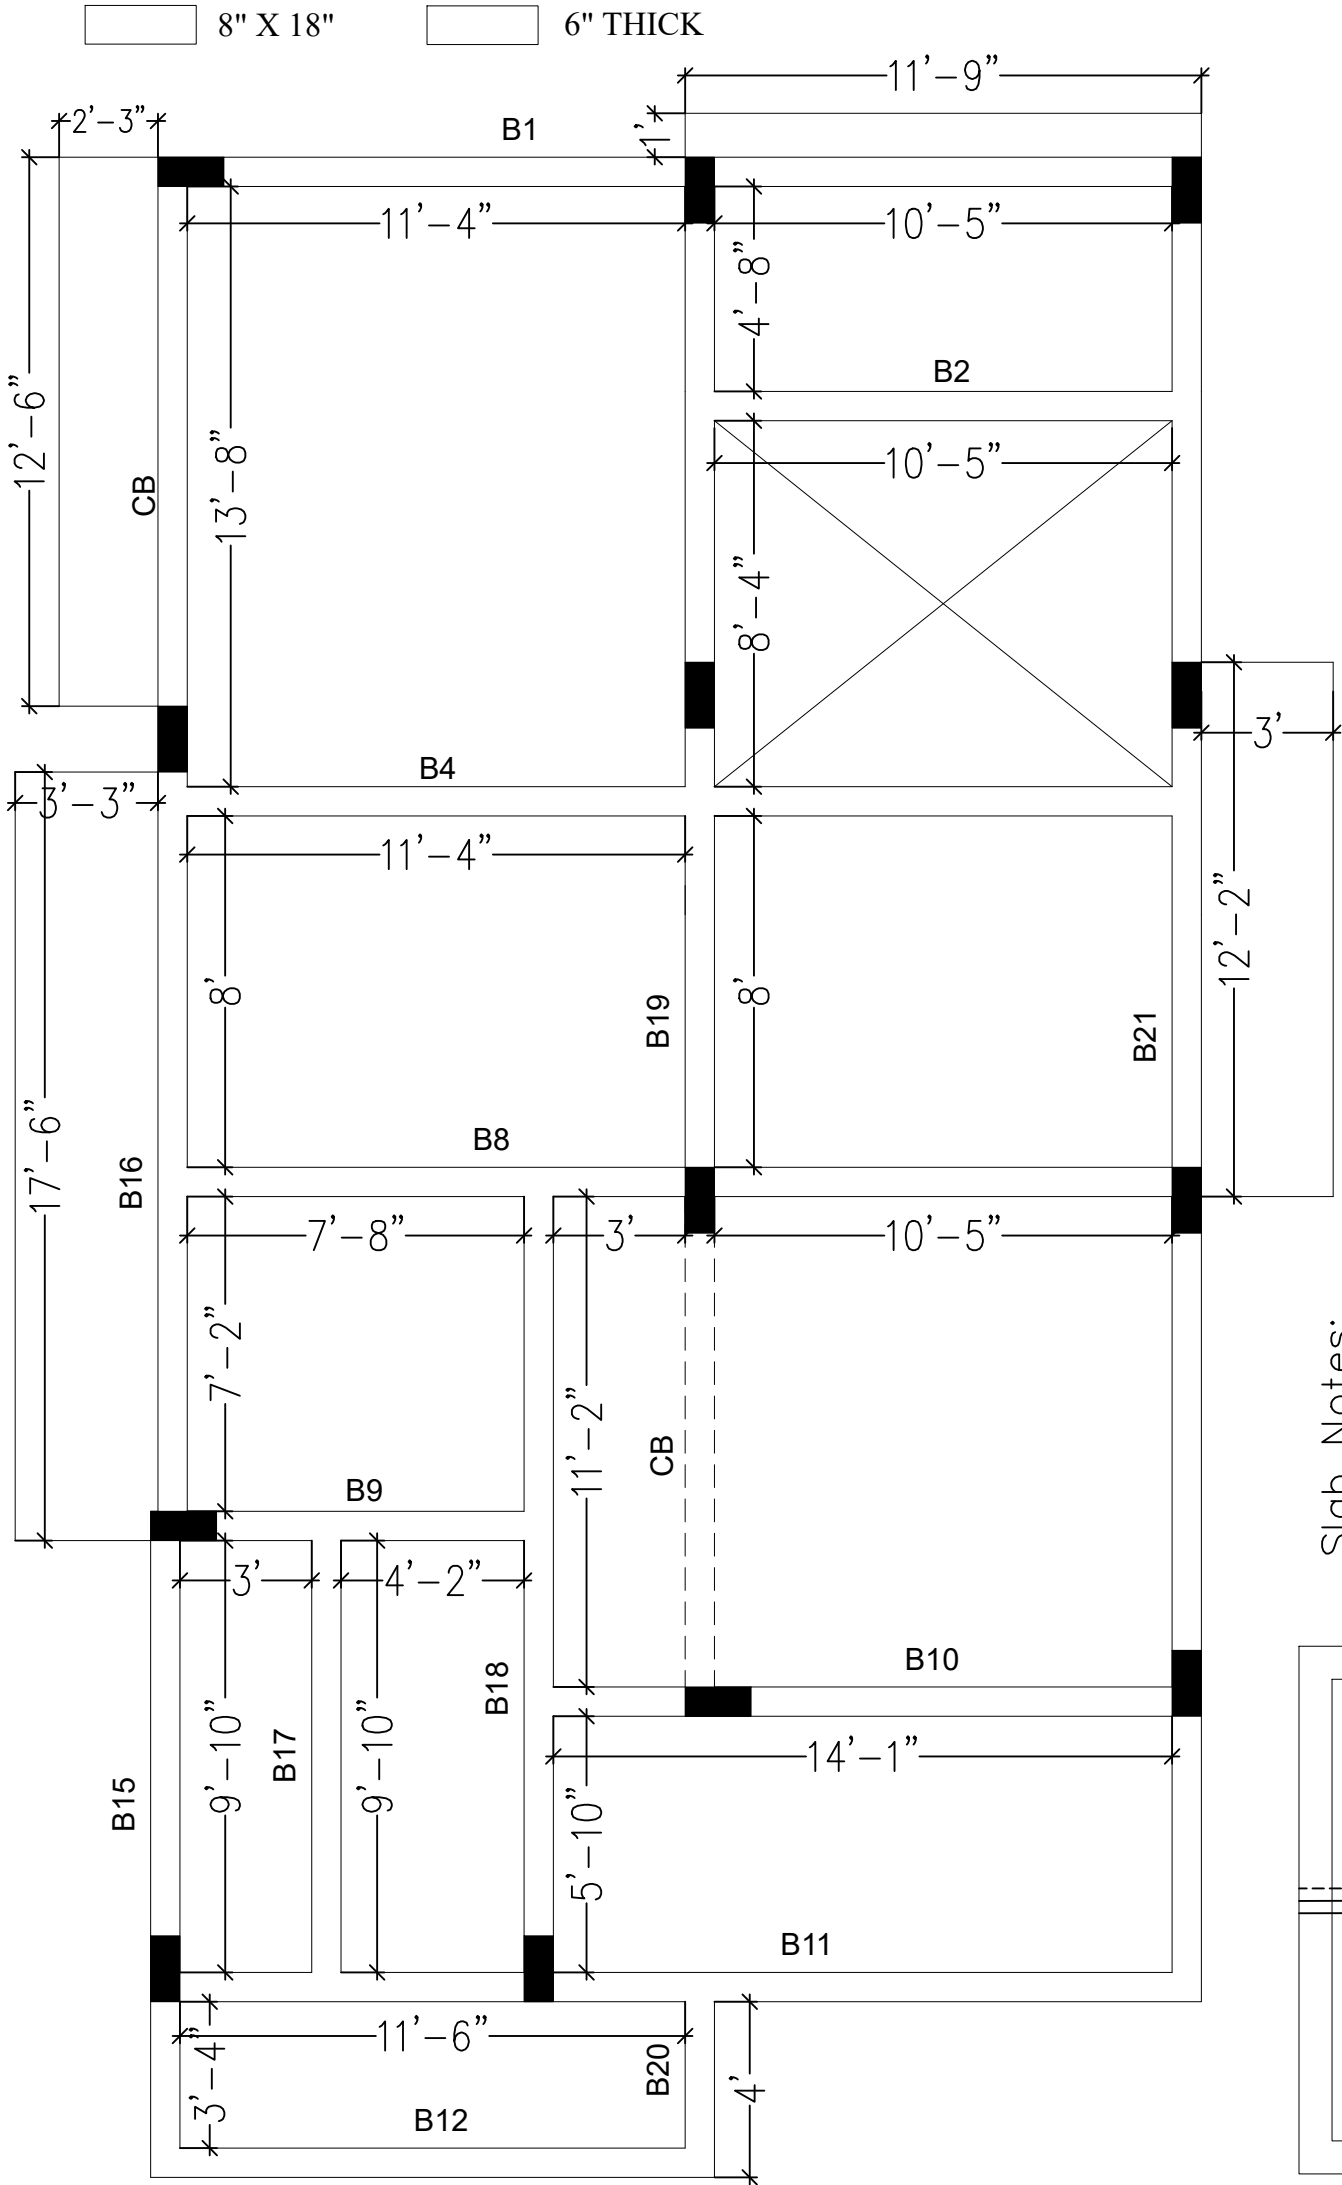


TYPICAL SLAB DETAILS

PROJECT : PROPOSED RESIDENCE FOR Mr.AMITH SAHAY	DRAWING NAME : FIRST FLOOR ROOF FRAMING AND SLAB DETAILS	REVISION : R0	CONSULTANTS :  No. 01, KAMMANAHALLI, HOBLI, Begur, Bangalore South, Bangalore, Karnataka- 560068, Contact : +91-9108105106
		SCALE : N.T.S.	
		DATE : 12-09-2024	
		DRAWN BY : RJ	
		CHECKED BY : RK.	

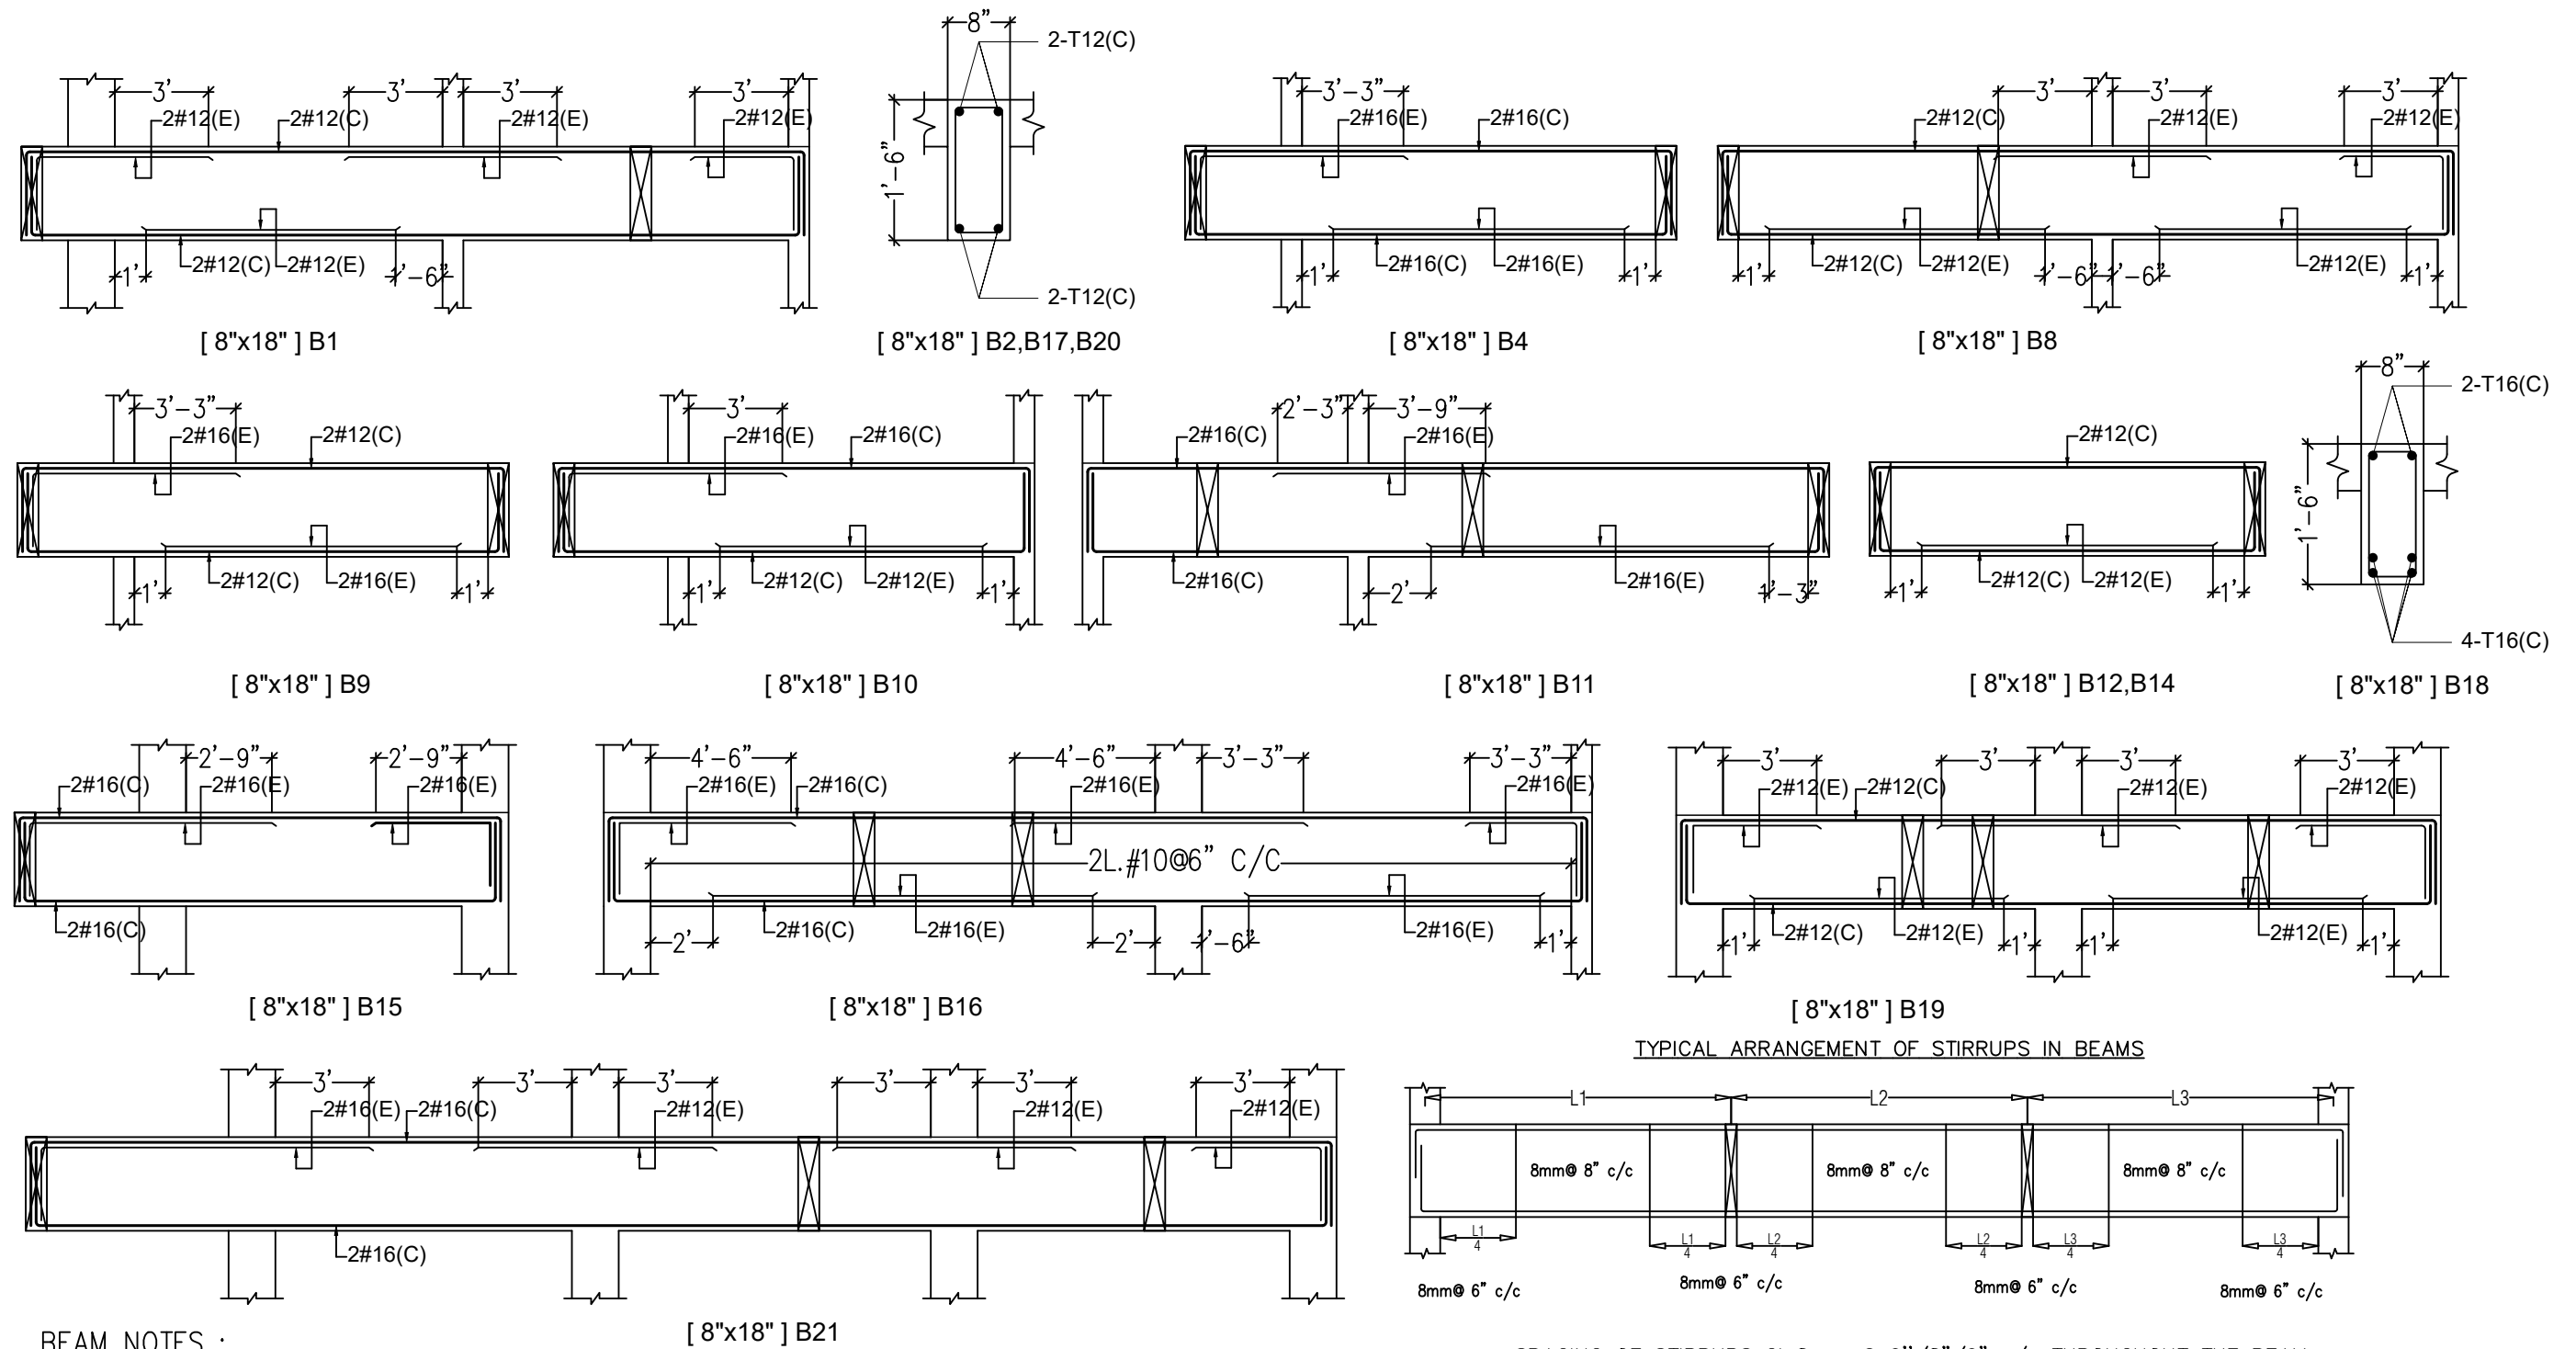

PROJECT: PROPOSED RESIDENCE FOR Mr.ANAND	DRAWING NAME : FIRST FLOOR ROOF BEAM REINFORCEMENT DETAILS	SHEET : 1 OF 1 SCALE : N.T.S. DATE : 10-09-2023 DRAWN BY : RJ CHECKED BY : RK.	CONSULTANTS :  No. 01, KAMMANAHALLI, HOBLI, Begur, Bangalore South, Bangalore, Karnataka- 560068, Contact : +91-9108105106
--	---	--	---

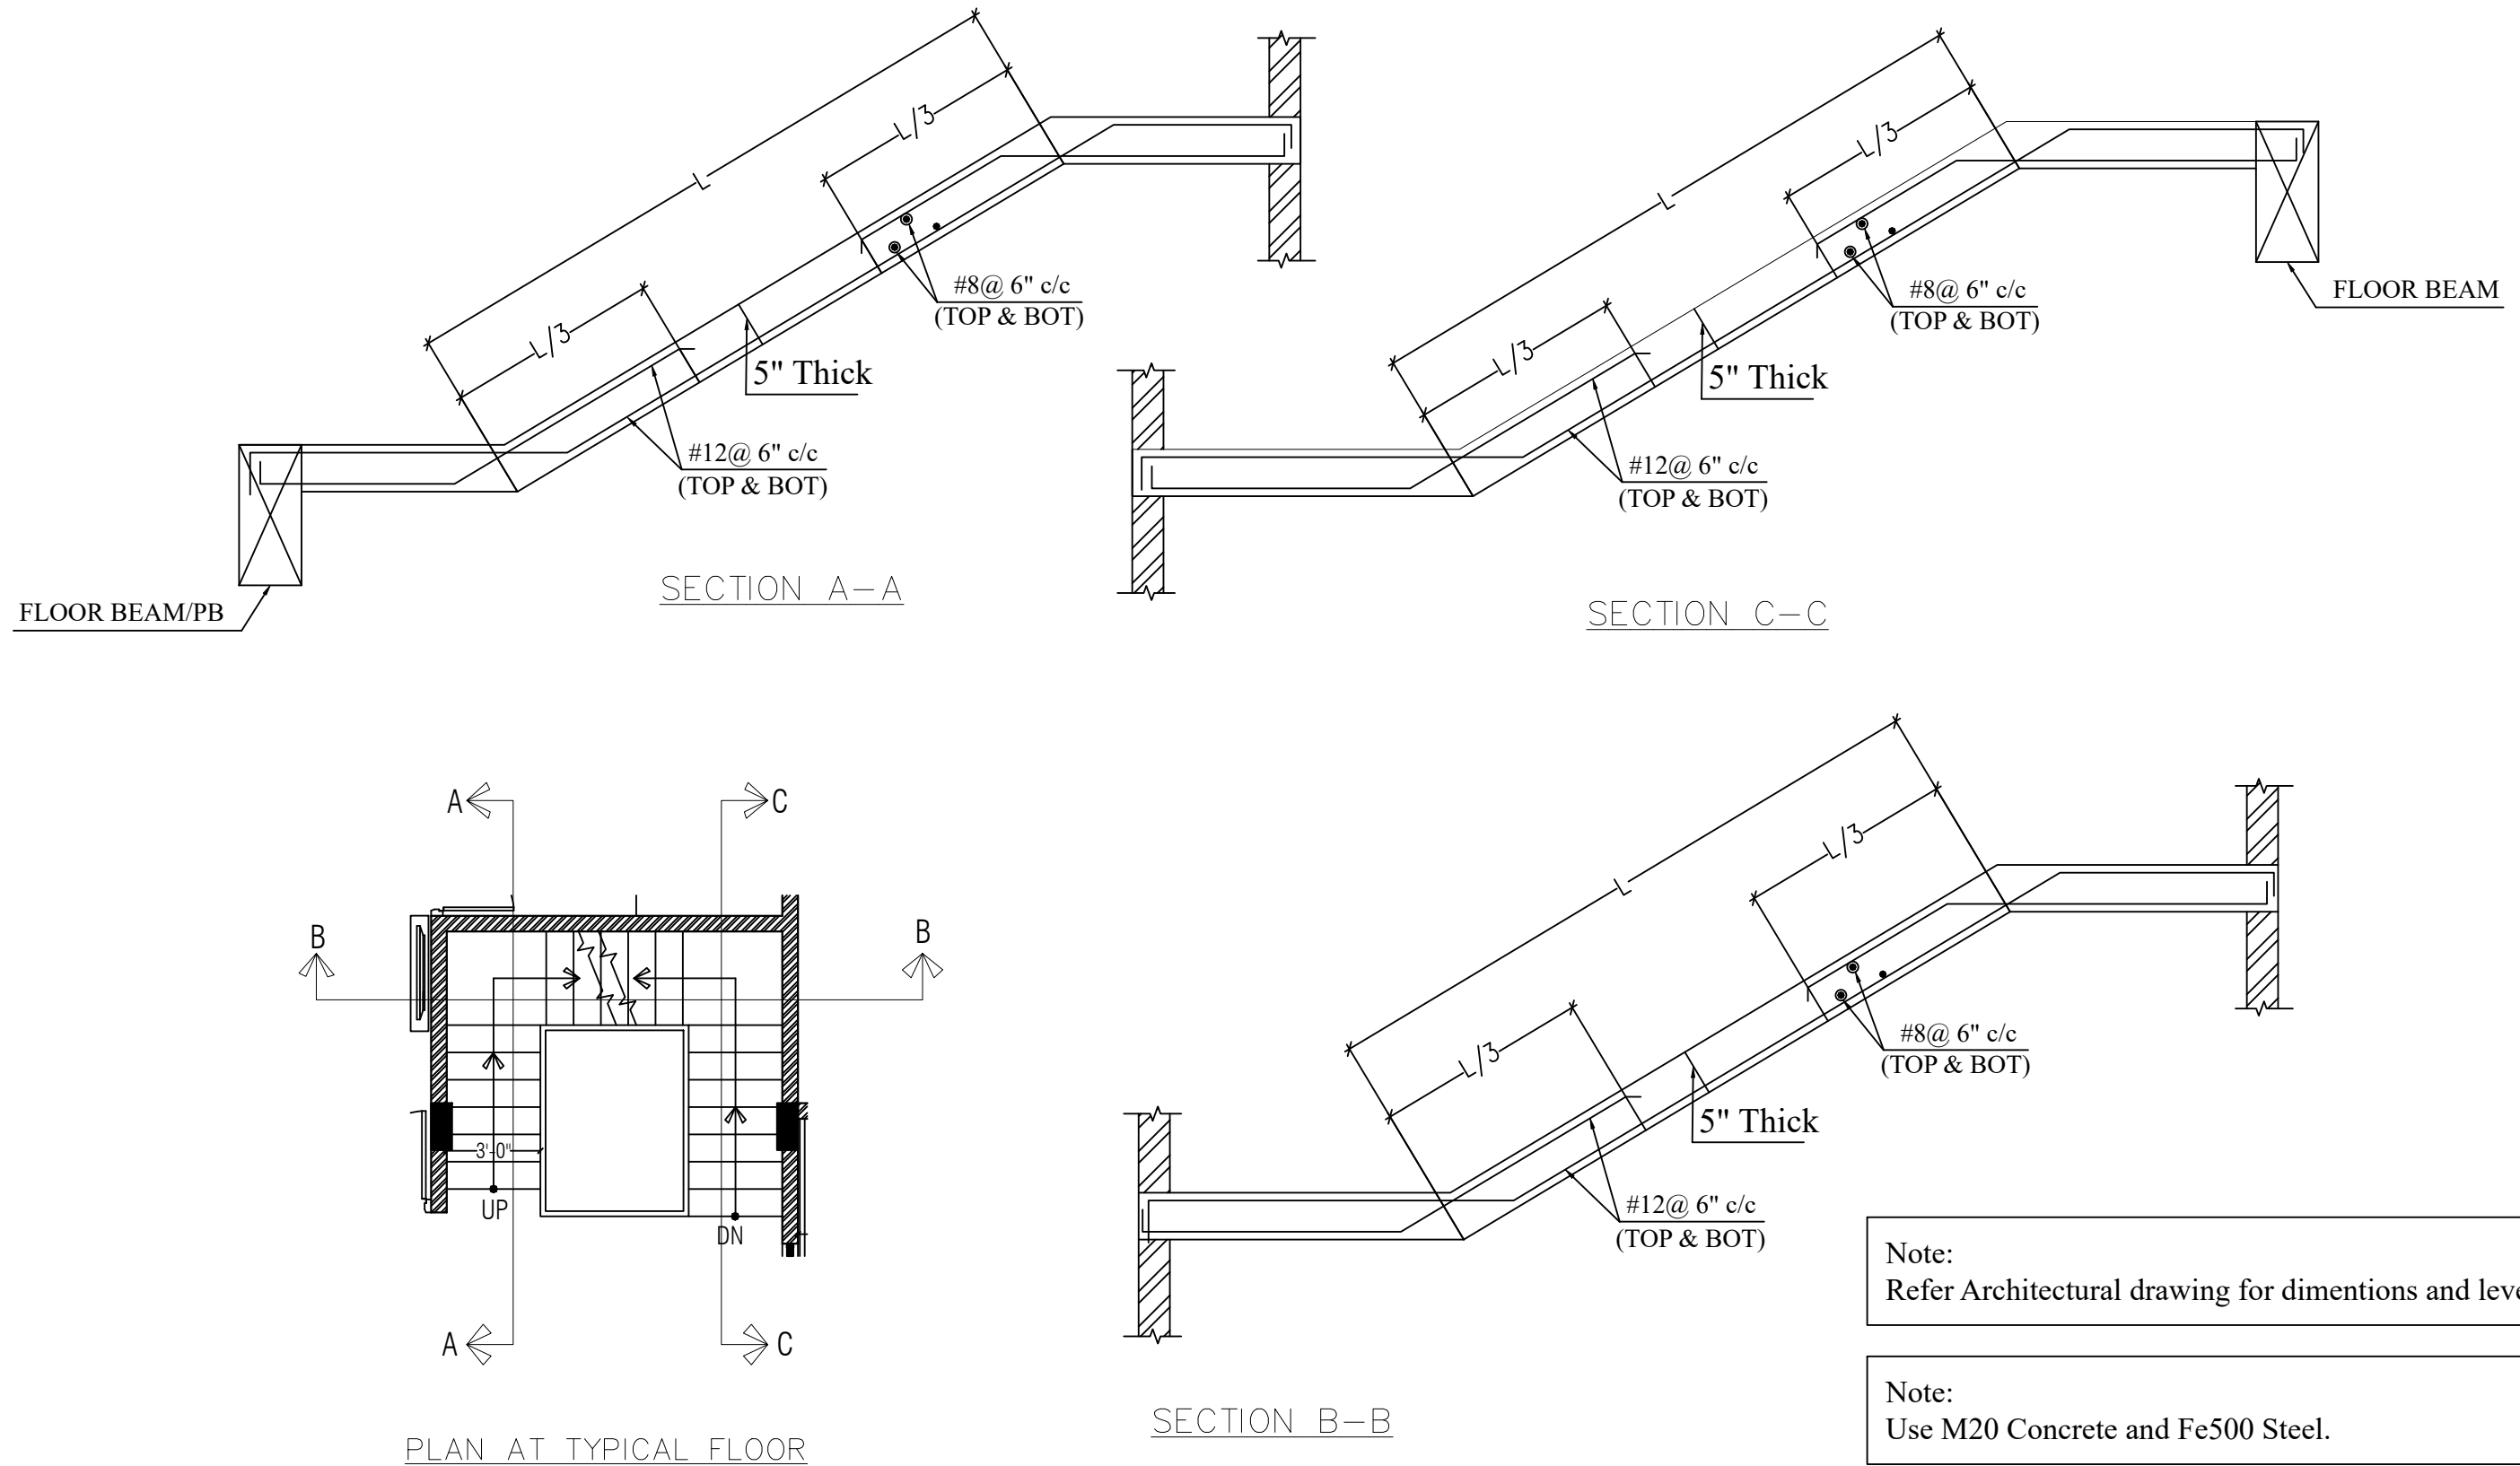

DRAWING NAME :

TYPICAL STAIRCASE DETAILS

REVISION : R0

SCALE : N.T.S.

DRAWN BY : RK.

CHECKED BY : RK.

CONSULTANTS :





No. 01, KAMMANAHALLI, HOBLI, Begur, Bangalore South,
Bangalore, Karnataka- 560068, Contact : +91-9108105106

BEAM LEGEND:


8" X 18"

SLAB LEGEND:


6" THICK

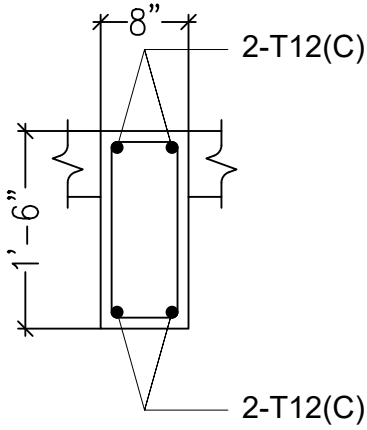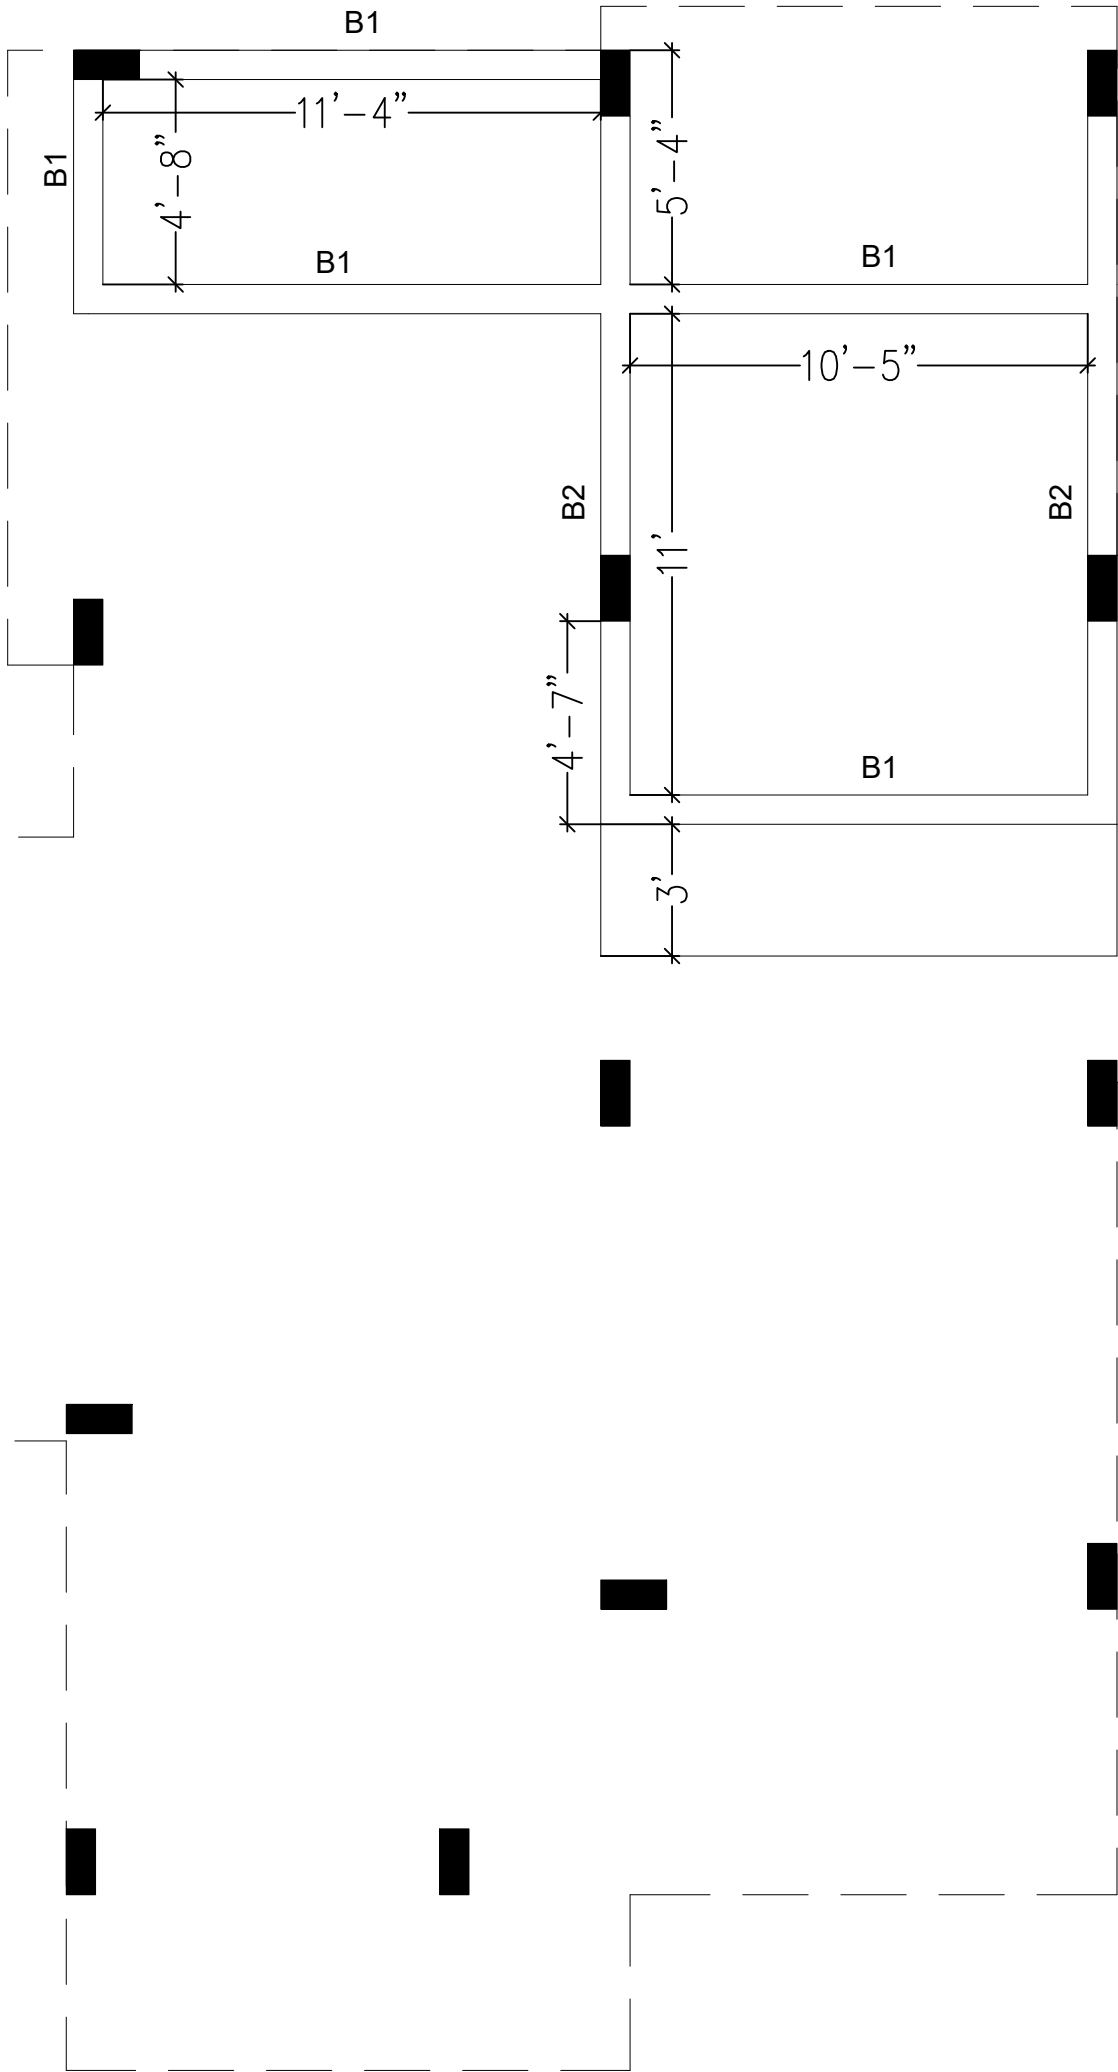

[8"x18"] B1
2L.#8@8"c/c

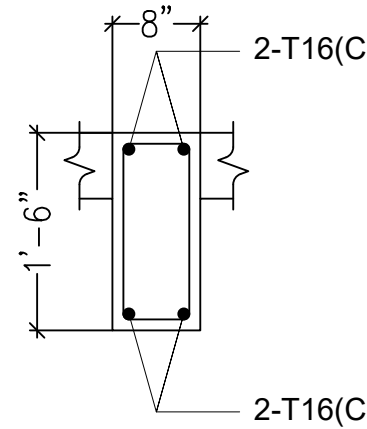

[8"x18"] B2
2L.#8@8"c/c

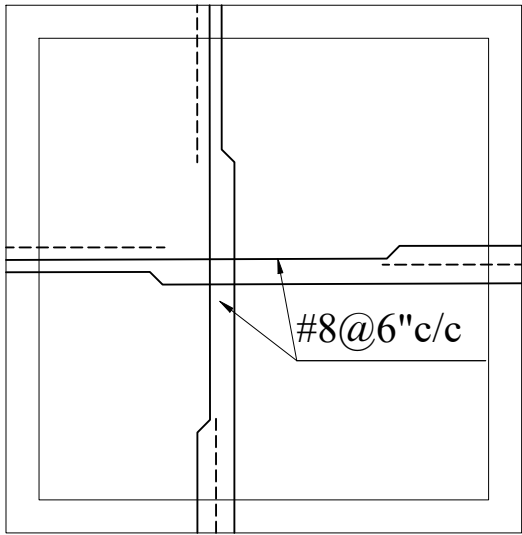

TYPICAL SLAB DETAILS

PROJECT :

PROPOSED RESIDENCE FOR
Mr.AMITH SAHAY

DRAWING NAME :

TERRACE FLOOR ROOF
FRAMING AND SLAB
DETAILS

REVISION : R0

SCALE : N.T.S.

DATE : 12-09-2024

DRAWN BY : RJ

CHECKED BY : RK.





CONSULTANTS :

Plan A Home
"Your Dreams our designs"


No. 01, KAMMANAHALLI, HOBLI, Begur, Bangalore South,
Bangalore, Karnataka- 560068, Contact : +91-9108105106

NOTES :


- 1. Use M20 Concrete mix & Fe550 Steel.
- 2. All dimensions in inches.

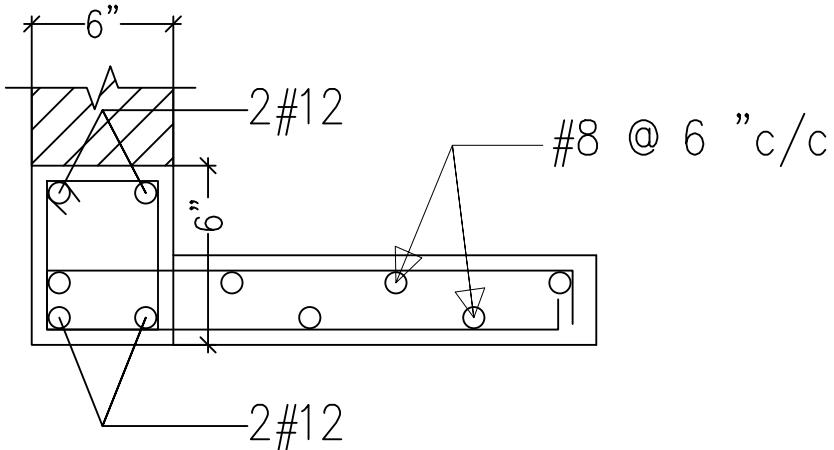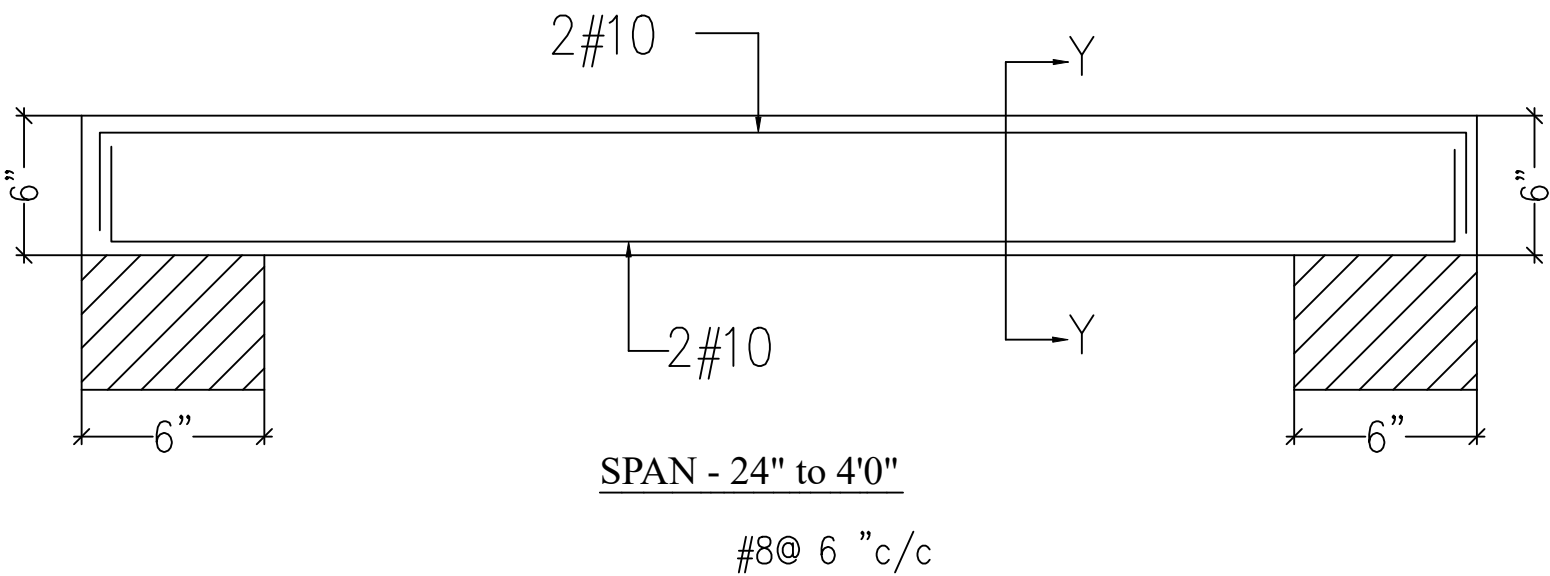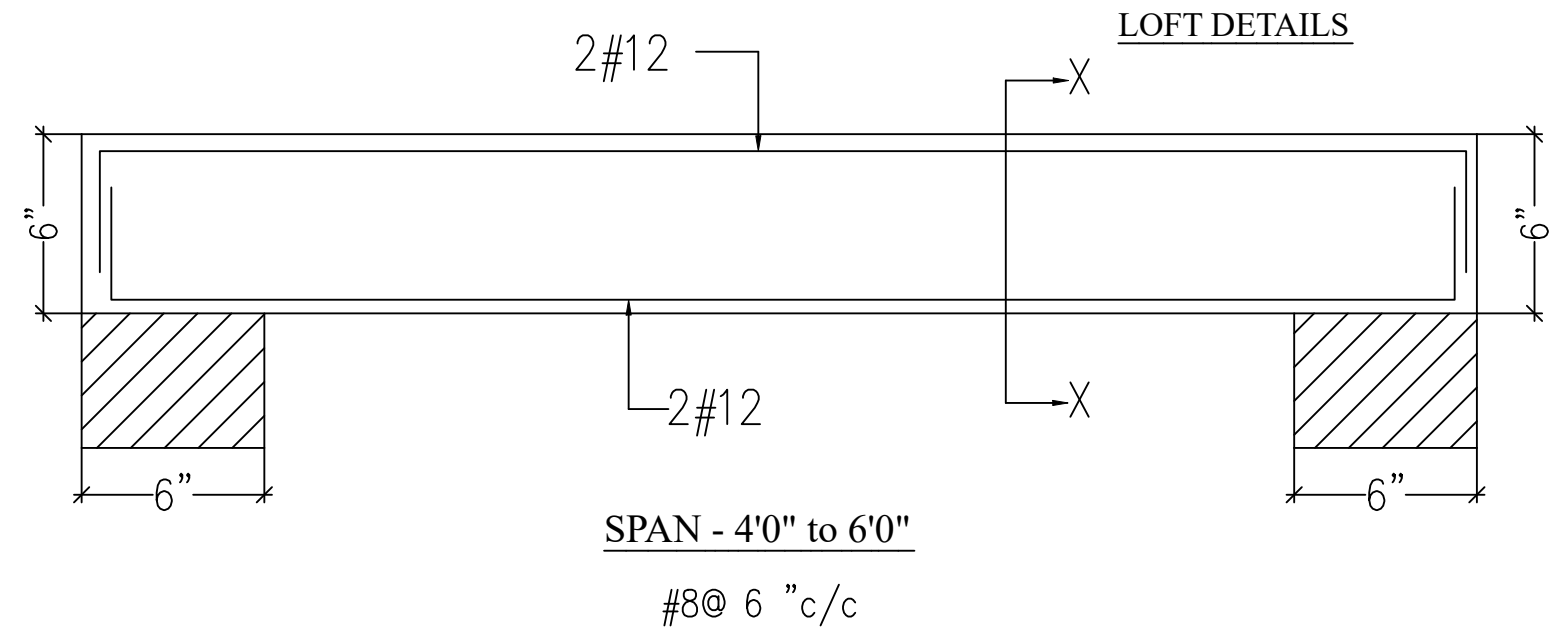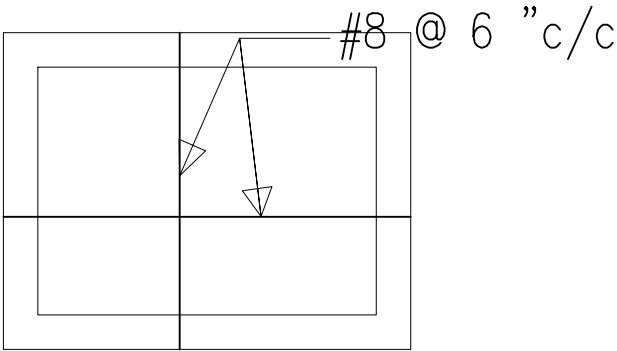

THROUGH LINTEL

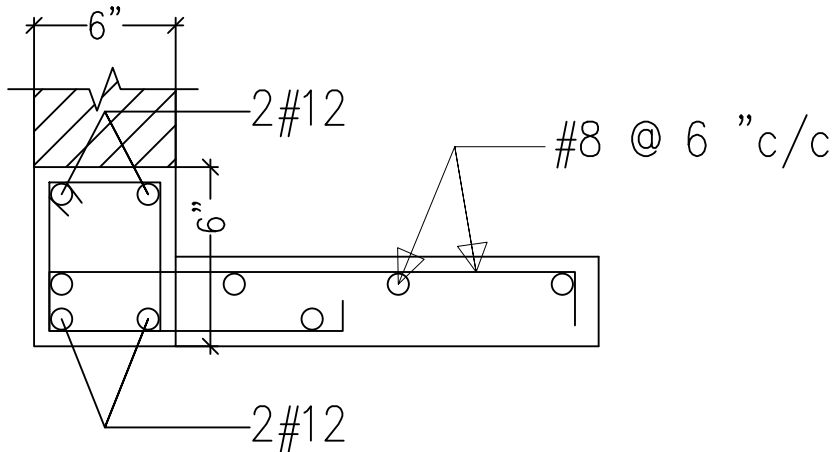

SEC-XX

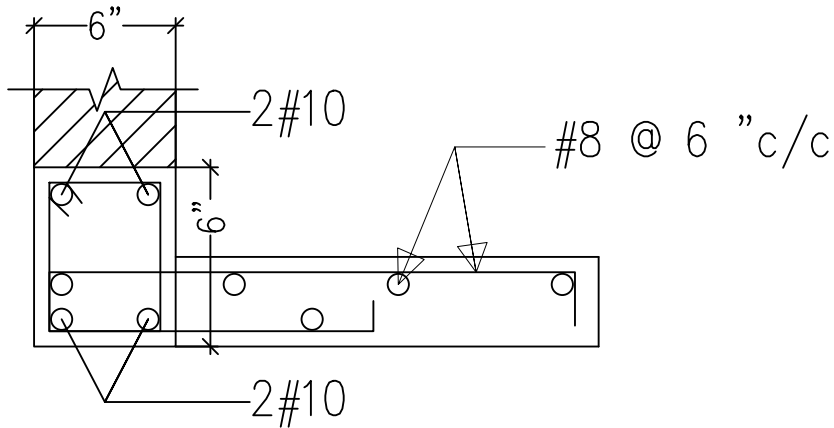

SEC-YY

DRAWING NAME :

TYPICAL LINTEL AND CHAJJA
DETAILS

REVISION	: R0
SCALE	: N.T.S.
DRAWN BY	: RJ
CHECKED BY	: RK.

CONSULTANTS :

Plan A Home
"Your Dreams our designs"

No. 01, KAMMANAHALLI, HOBLI, Begur, Bangalore South,
Bangalore, Karnataka- 560068, Contact : +91-9108105106